

11.21 m

W.17

Room 02

10.05 m

W.18

W.16

W.21

10.30 m

W.24

10.94 m

Room 03

Room 06

W.07

W.22

11.21 m

Room 04

11.35 m



W.23

Room 05

11.14 m


W.06

Survey of Kings Weston Roman Villa			
Plan View of Bathhouse (current extent)			
Sheet 1/5	KWRV_2020_T_01	Version 1	
Date 23/11/2020	Scale 1:20	By AB	

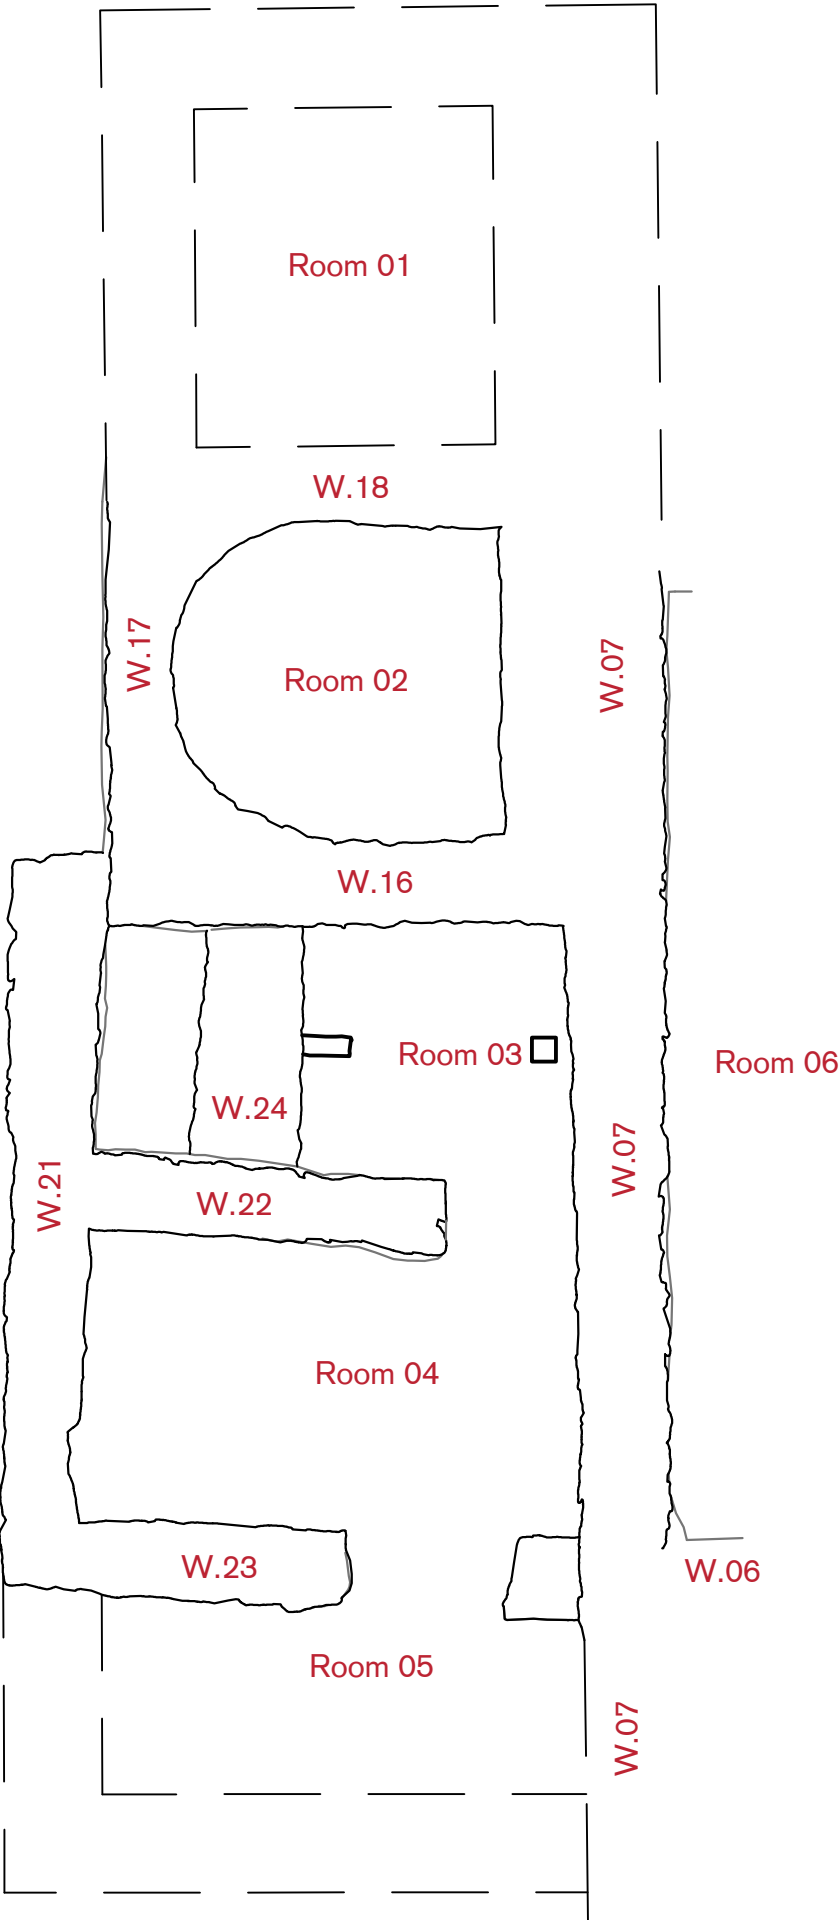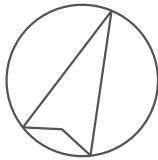


Survey of Kings Weston Roman Villa			
Plan View of Bathhouse (overview)			
Sheet 2/5	KWRV_2020_T_01	Version 1	
Date 23/11/2020	Scale 1:50	By AB	


Wall 07 (East)

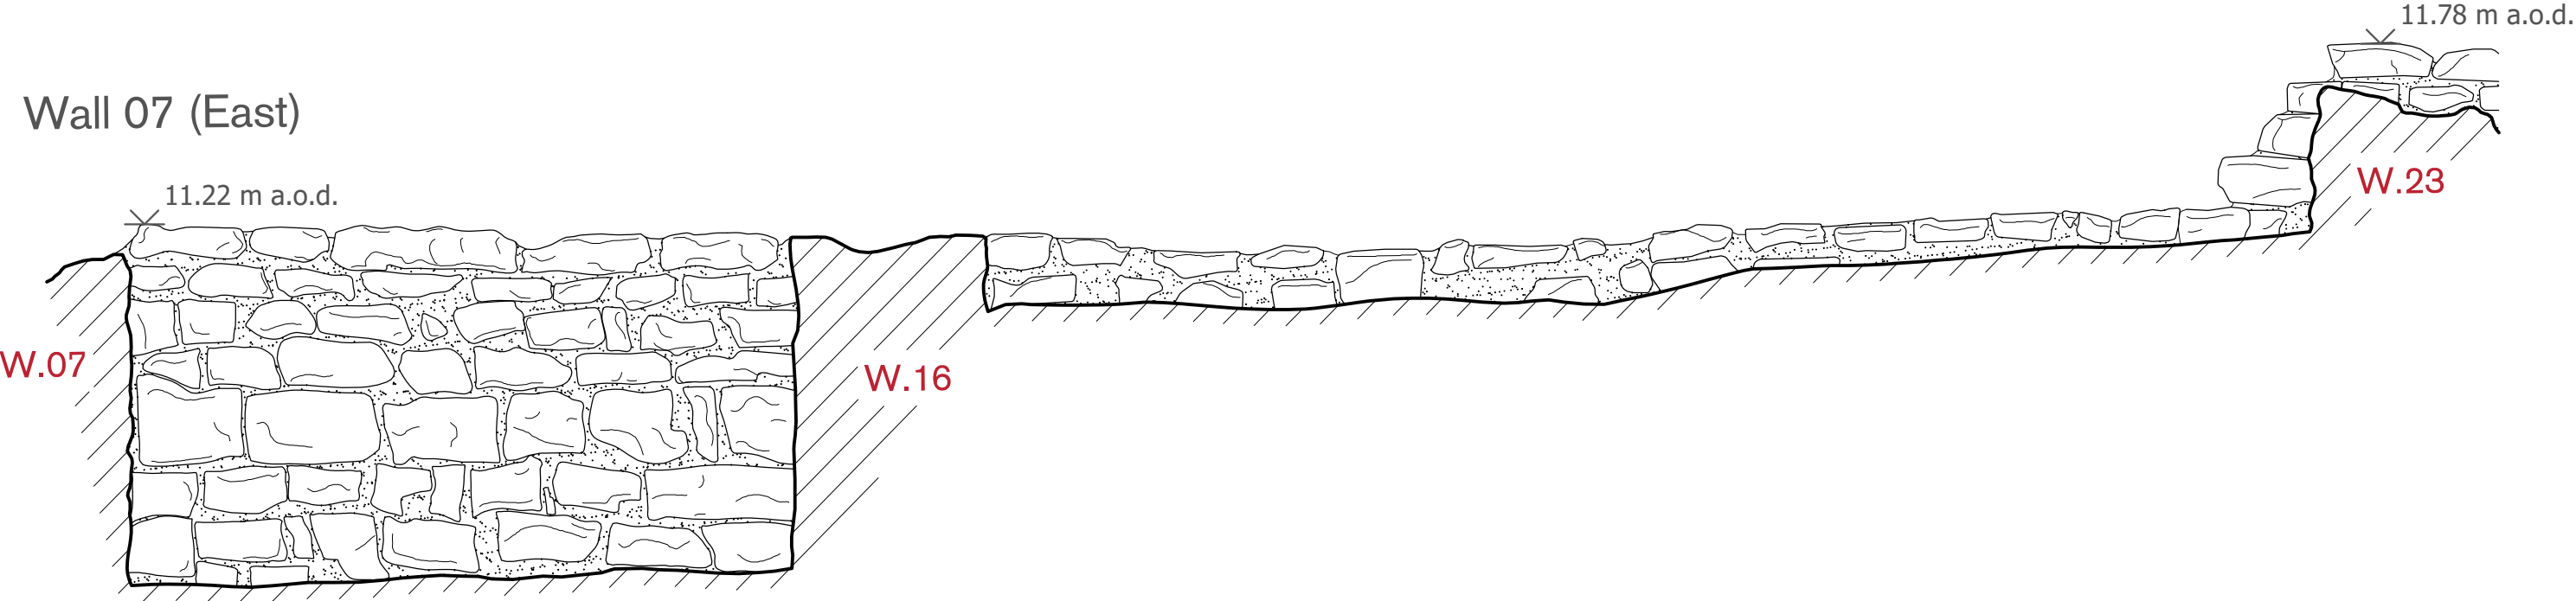

Wall 18 (North)

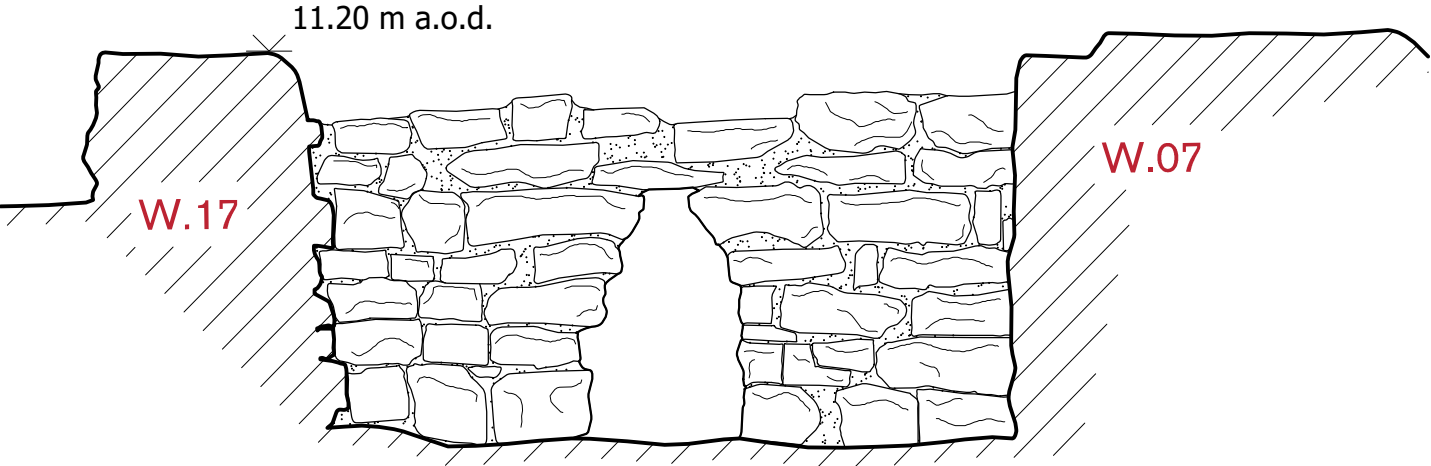


Wall 16 (South)

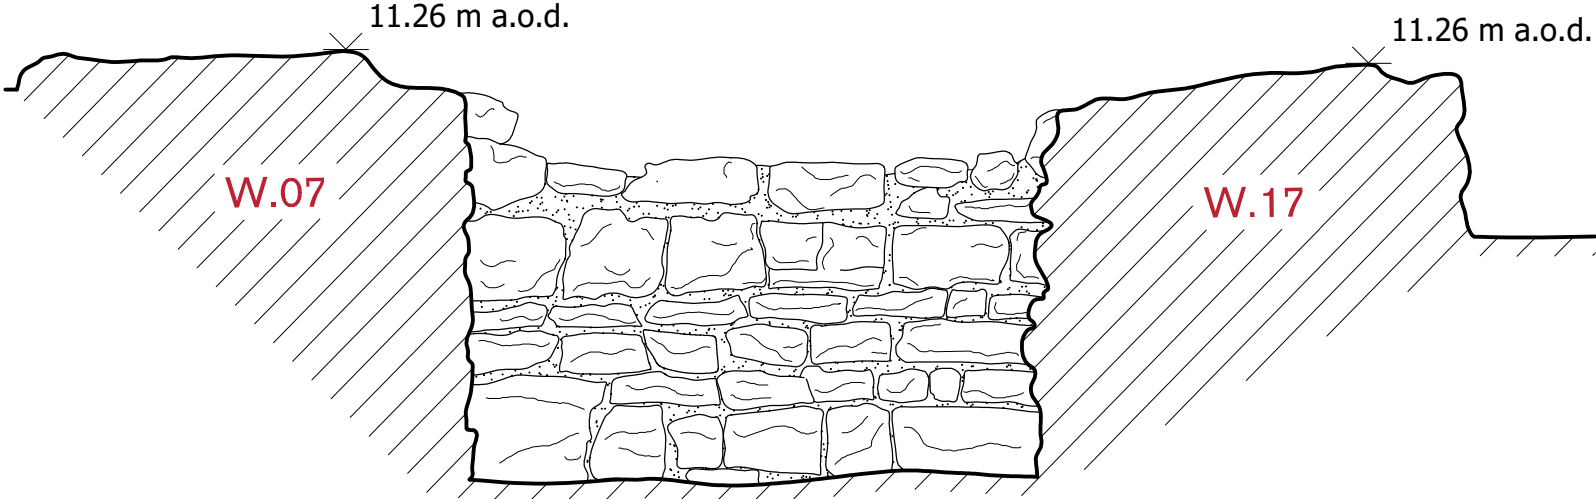


Survey of Kings Weston Roman Villa		
Wall Sections, Tepidarium (Room 2)		
Sheet 3/5	KWRV_2020_T_01	Version 2
Date 23/11/2020	Scale 1:1:20	By AB


Wall 21 (West)

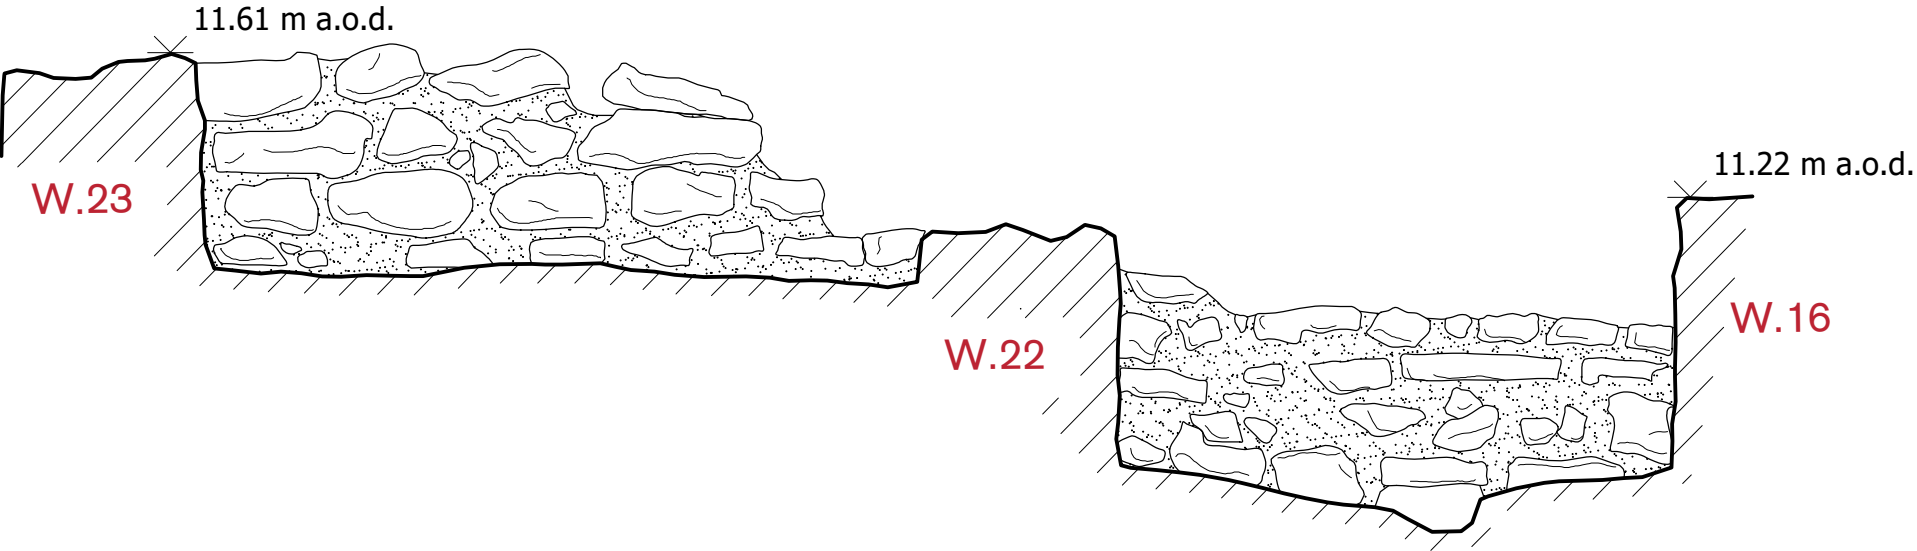


Wall 16 (North)

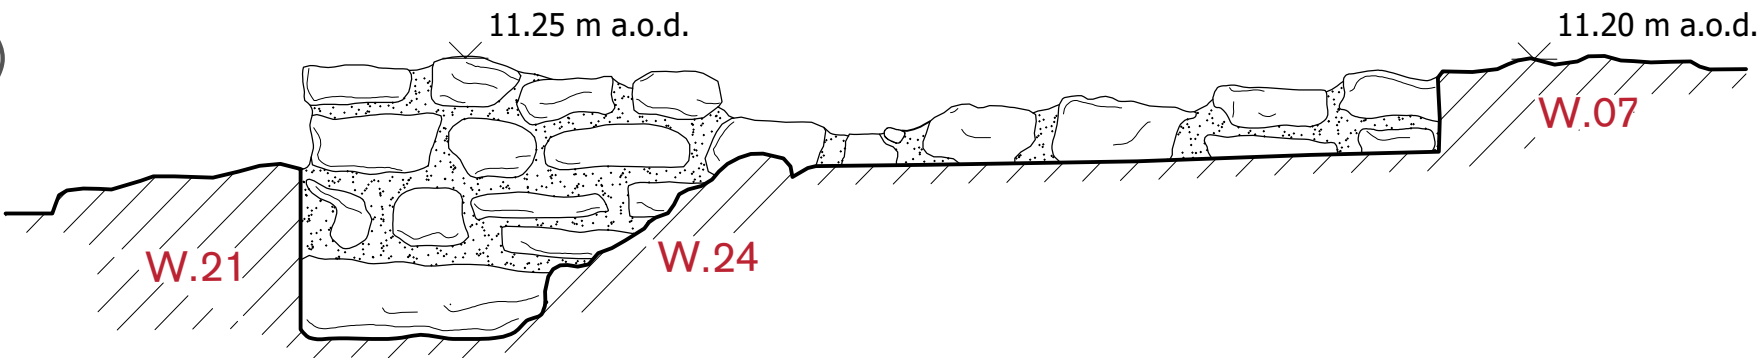

Wall 22 (North)

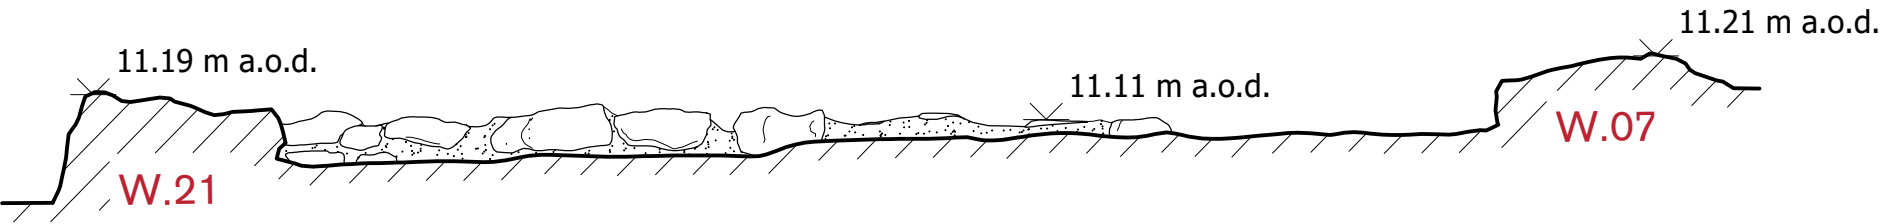

Wall 22 (South)

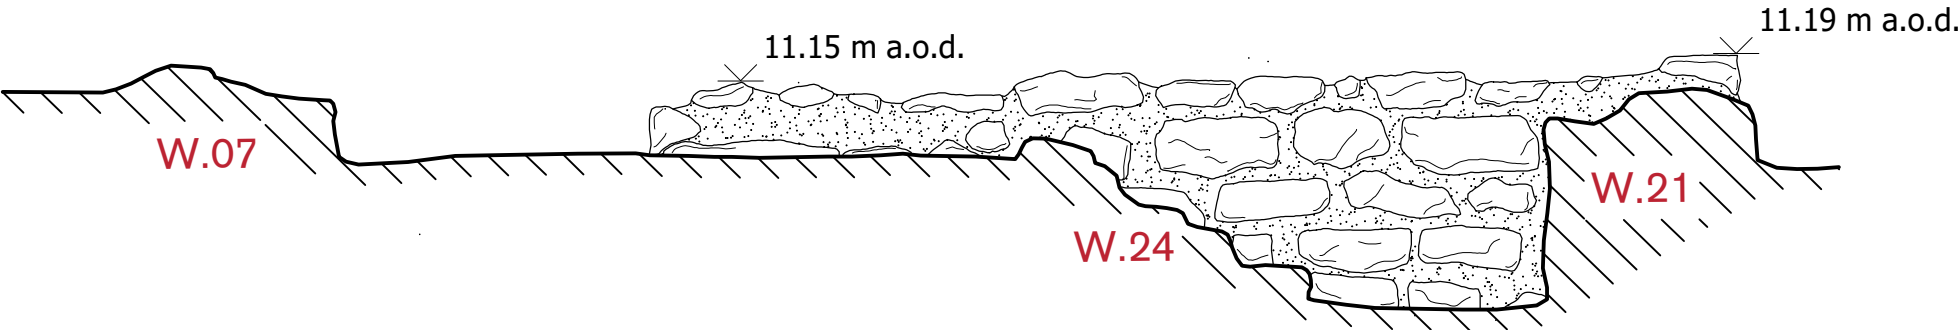

Survey of Kings Weston Roman Villa		
Wall Sections, Frigidarium and Apodyterium (3-4)		
Sheet 4/5	KWRV_2020_T_01	Version 1
Date 23/11/2020	Scale 1:20	By AB

Wall 23 (South)



Survey of Kings Weston Roman Villa		
Wall Sections, Apodyterium (Room 4)		
Sheet 5/5	KWRV_2020_T_01	Version 1
Date 23/11/2020	Scale 1:20	By AB